

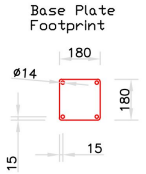



Drawing number / Rev
000_0004 C

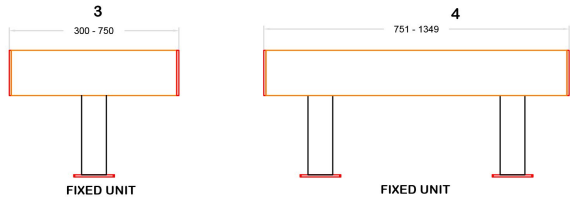

Rev	Rev Date	Purpose of revision	Drawn
			
Shay Lane, Halifax, HX3 6RL Tel:01422 344402 Fax:01422 323533			
Title ARMCO BARRIER (200 OD) HIGH LEVEL			
Project ARMCO BARRIER			
General notes See Notes for Material Spec			
Scale 1:20 @ A4		DO NOT SCALE	
Date 08.02.2011			
Drawn by ANDREW BATES			
Drawing number 000_0004			Rev C
This document is confidential and the information contained therein, including the design principles and copyright is the property of A-Safe (UK) Ltd. The document and/or the information therein may not be used, copied or reproduced, in part or whole to any third party, or used for manufacture or other purpose without prior authority of A-Safe (UK) Ltd.			

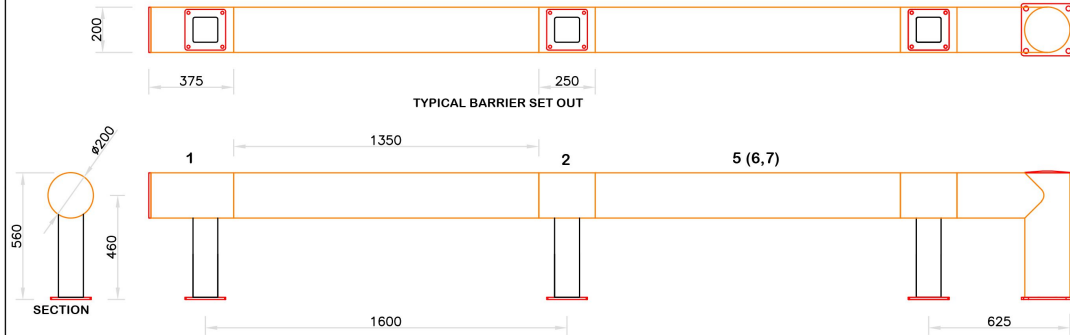